




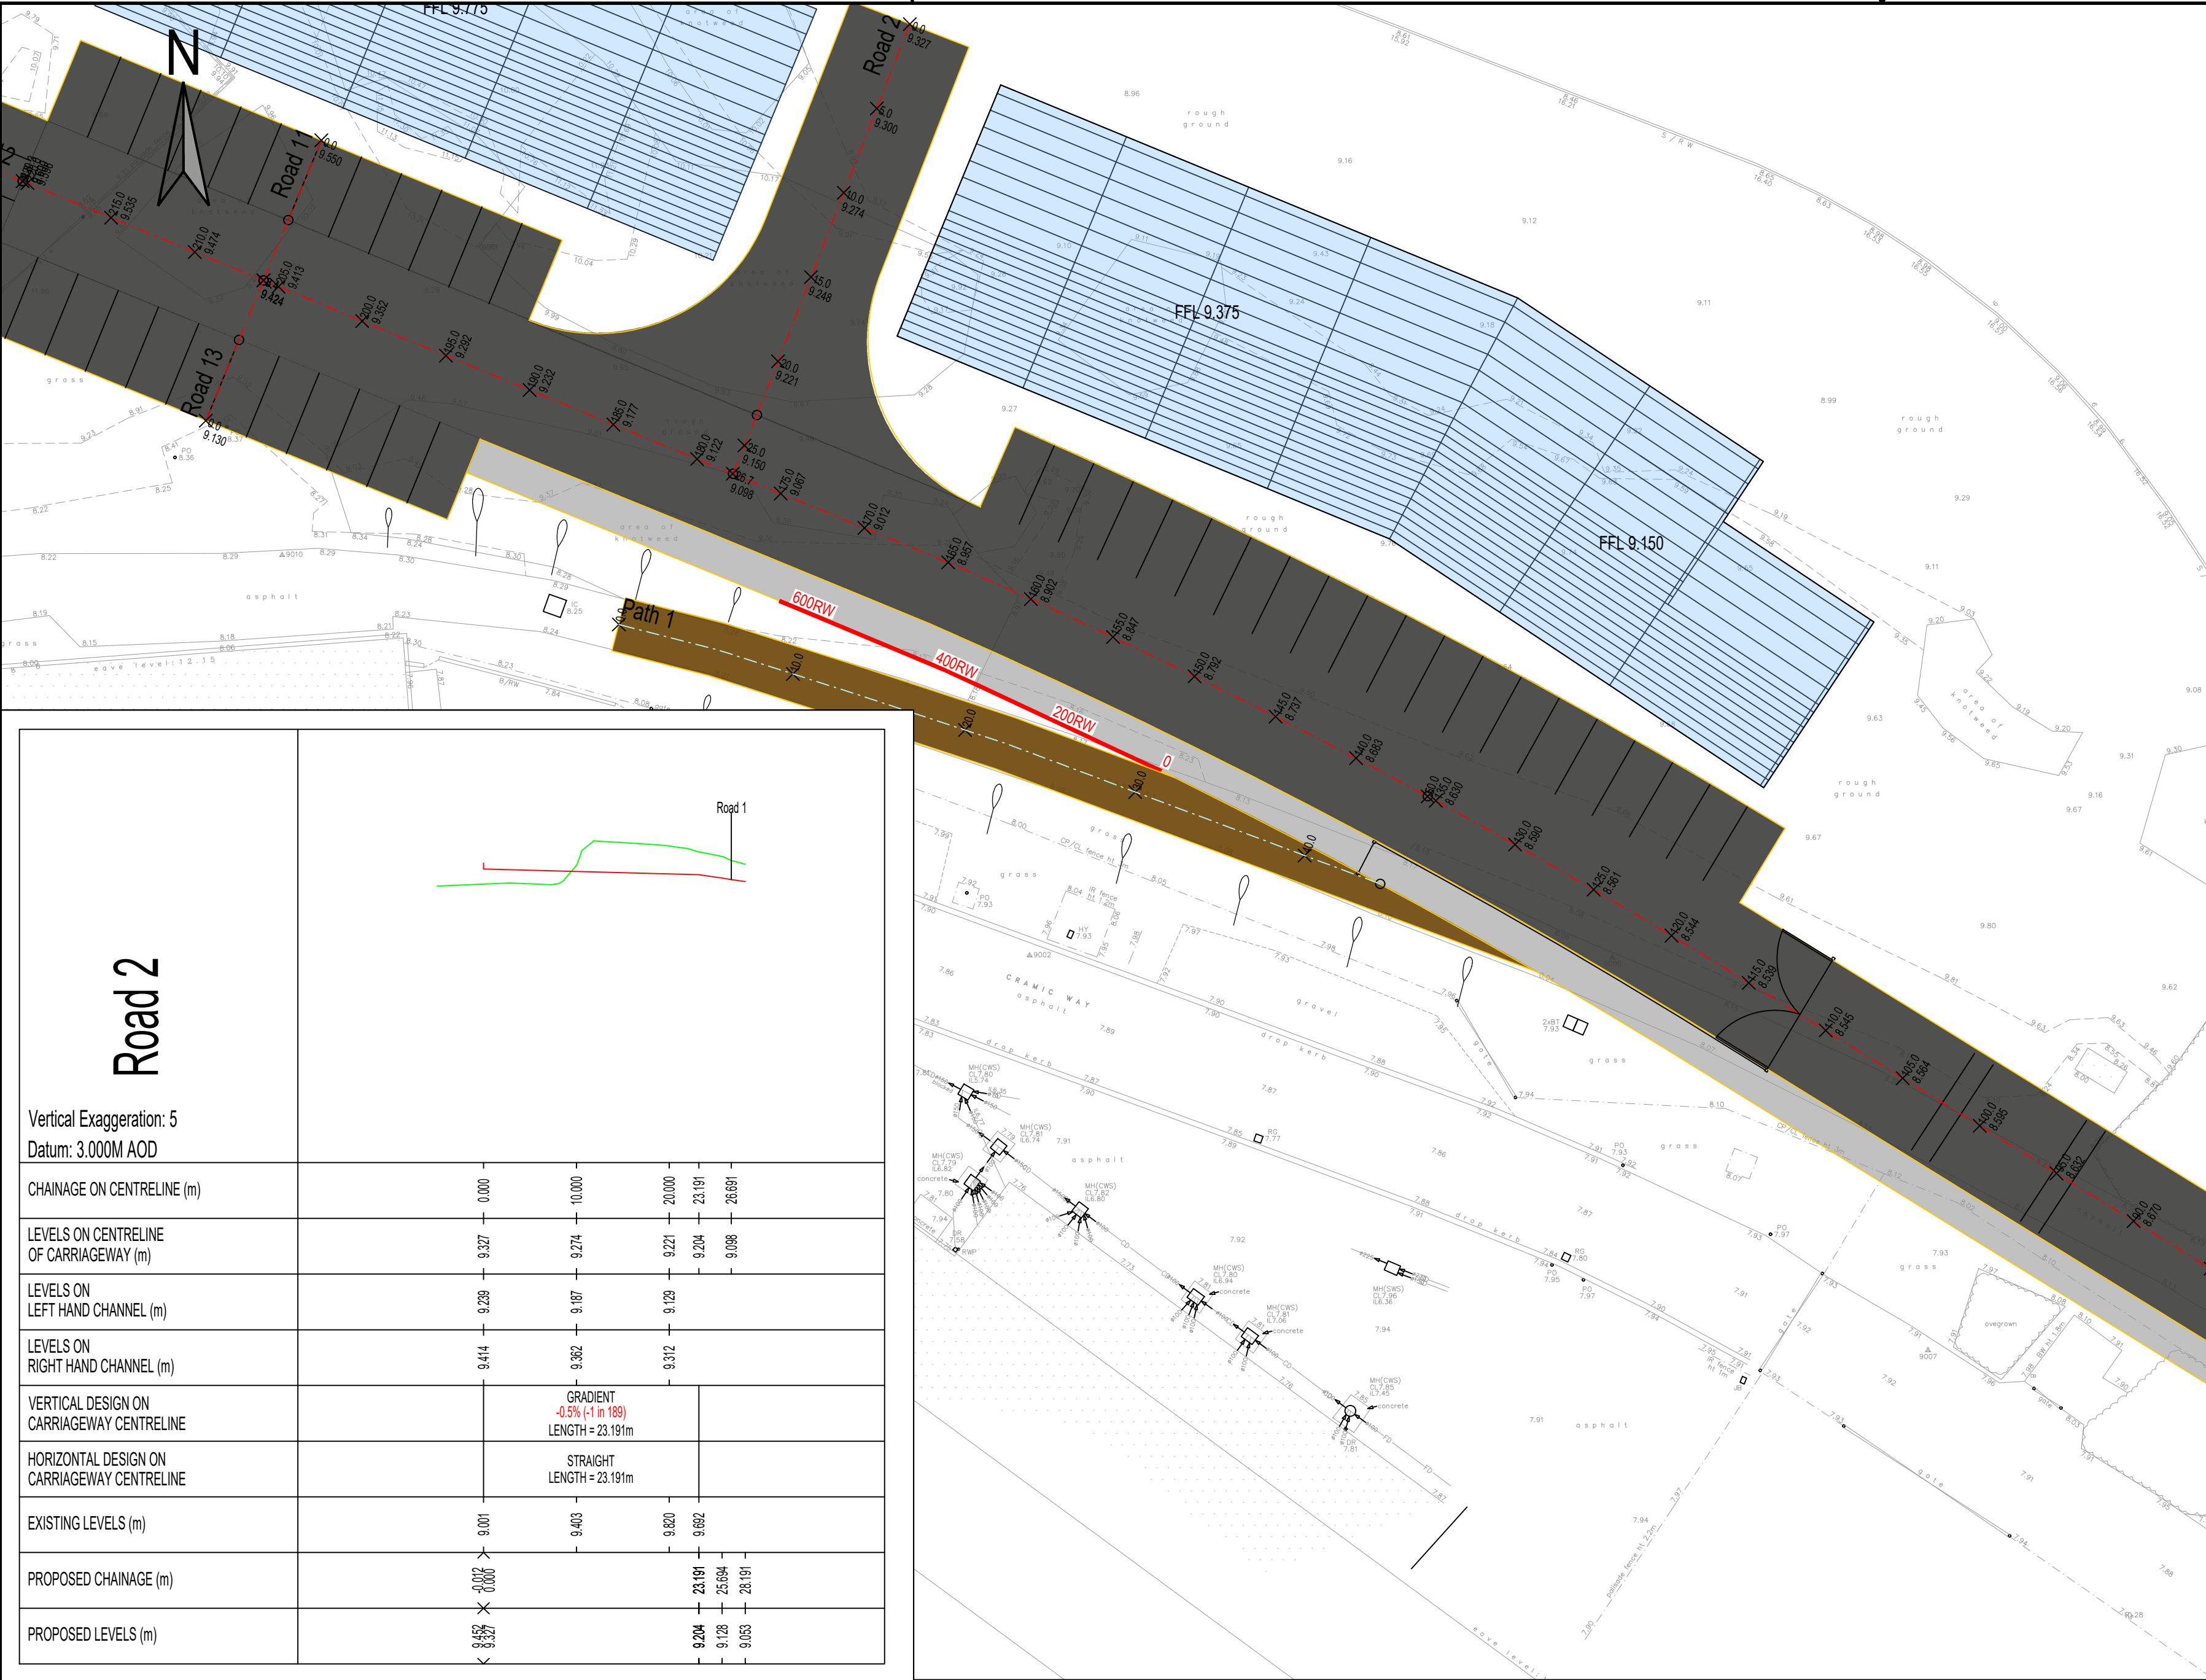


Road 2	
Vertical Exaggeration: 5 Datum: 3.000M AOD	
CHAINAGE ON CENTRELINE (m)	0.000 10.000 20.000 23.191 26.691
VERTICAL DESIGN ON CARRIAGEWAY CENTRELINE	GRADIENT -0.5% (-1 in 199) LENGTH = 23.191m
HORIZONTAL DESIGN ON CARRIAGEWAY CENTRELINE	STRAIGHT LENGTH = 23.191m
PROPOSED CHAINAGE (m)	0.000 23.191 26.691

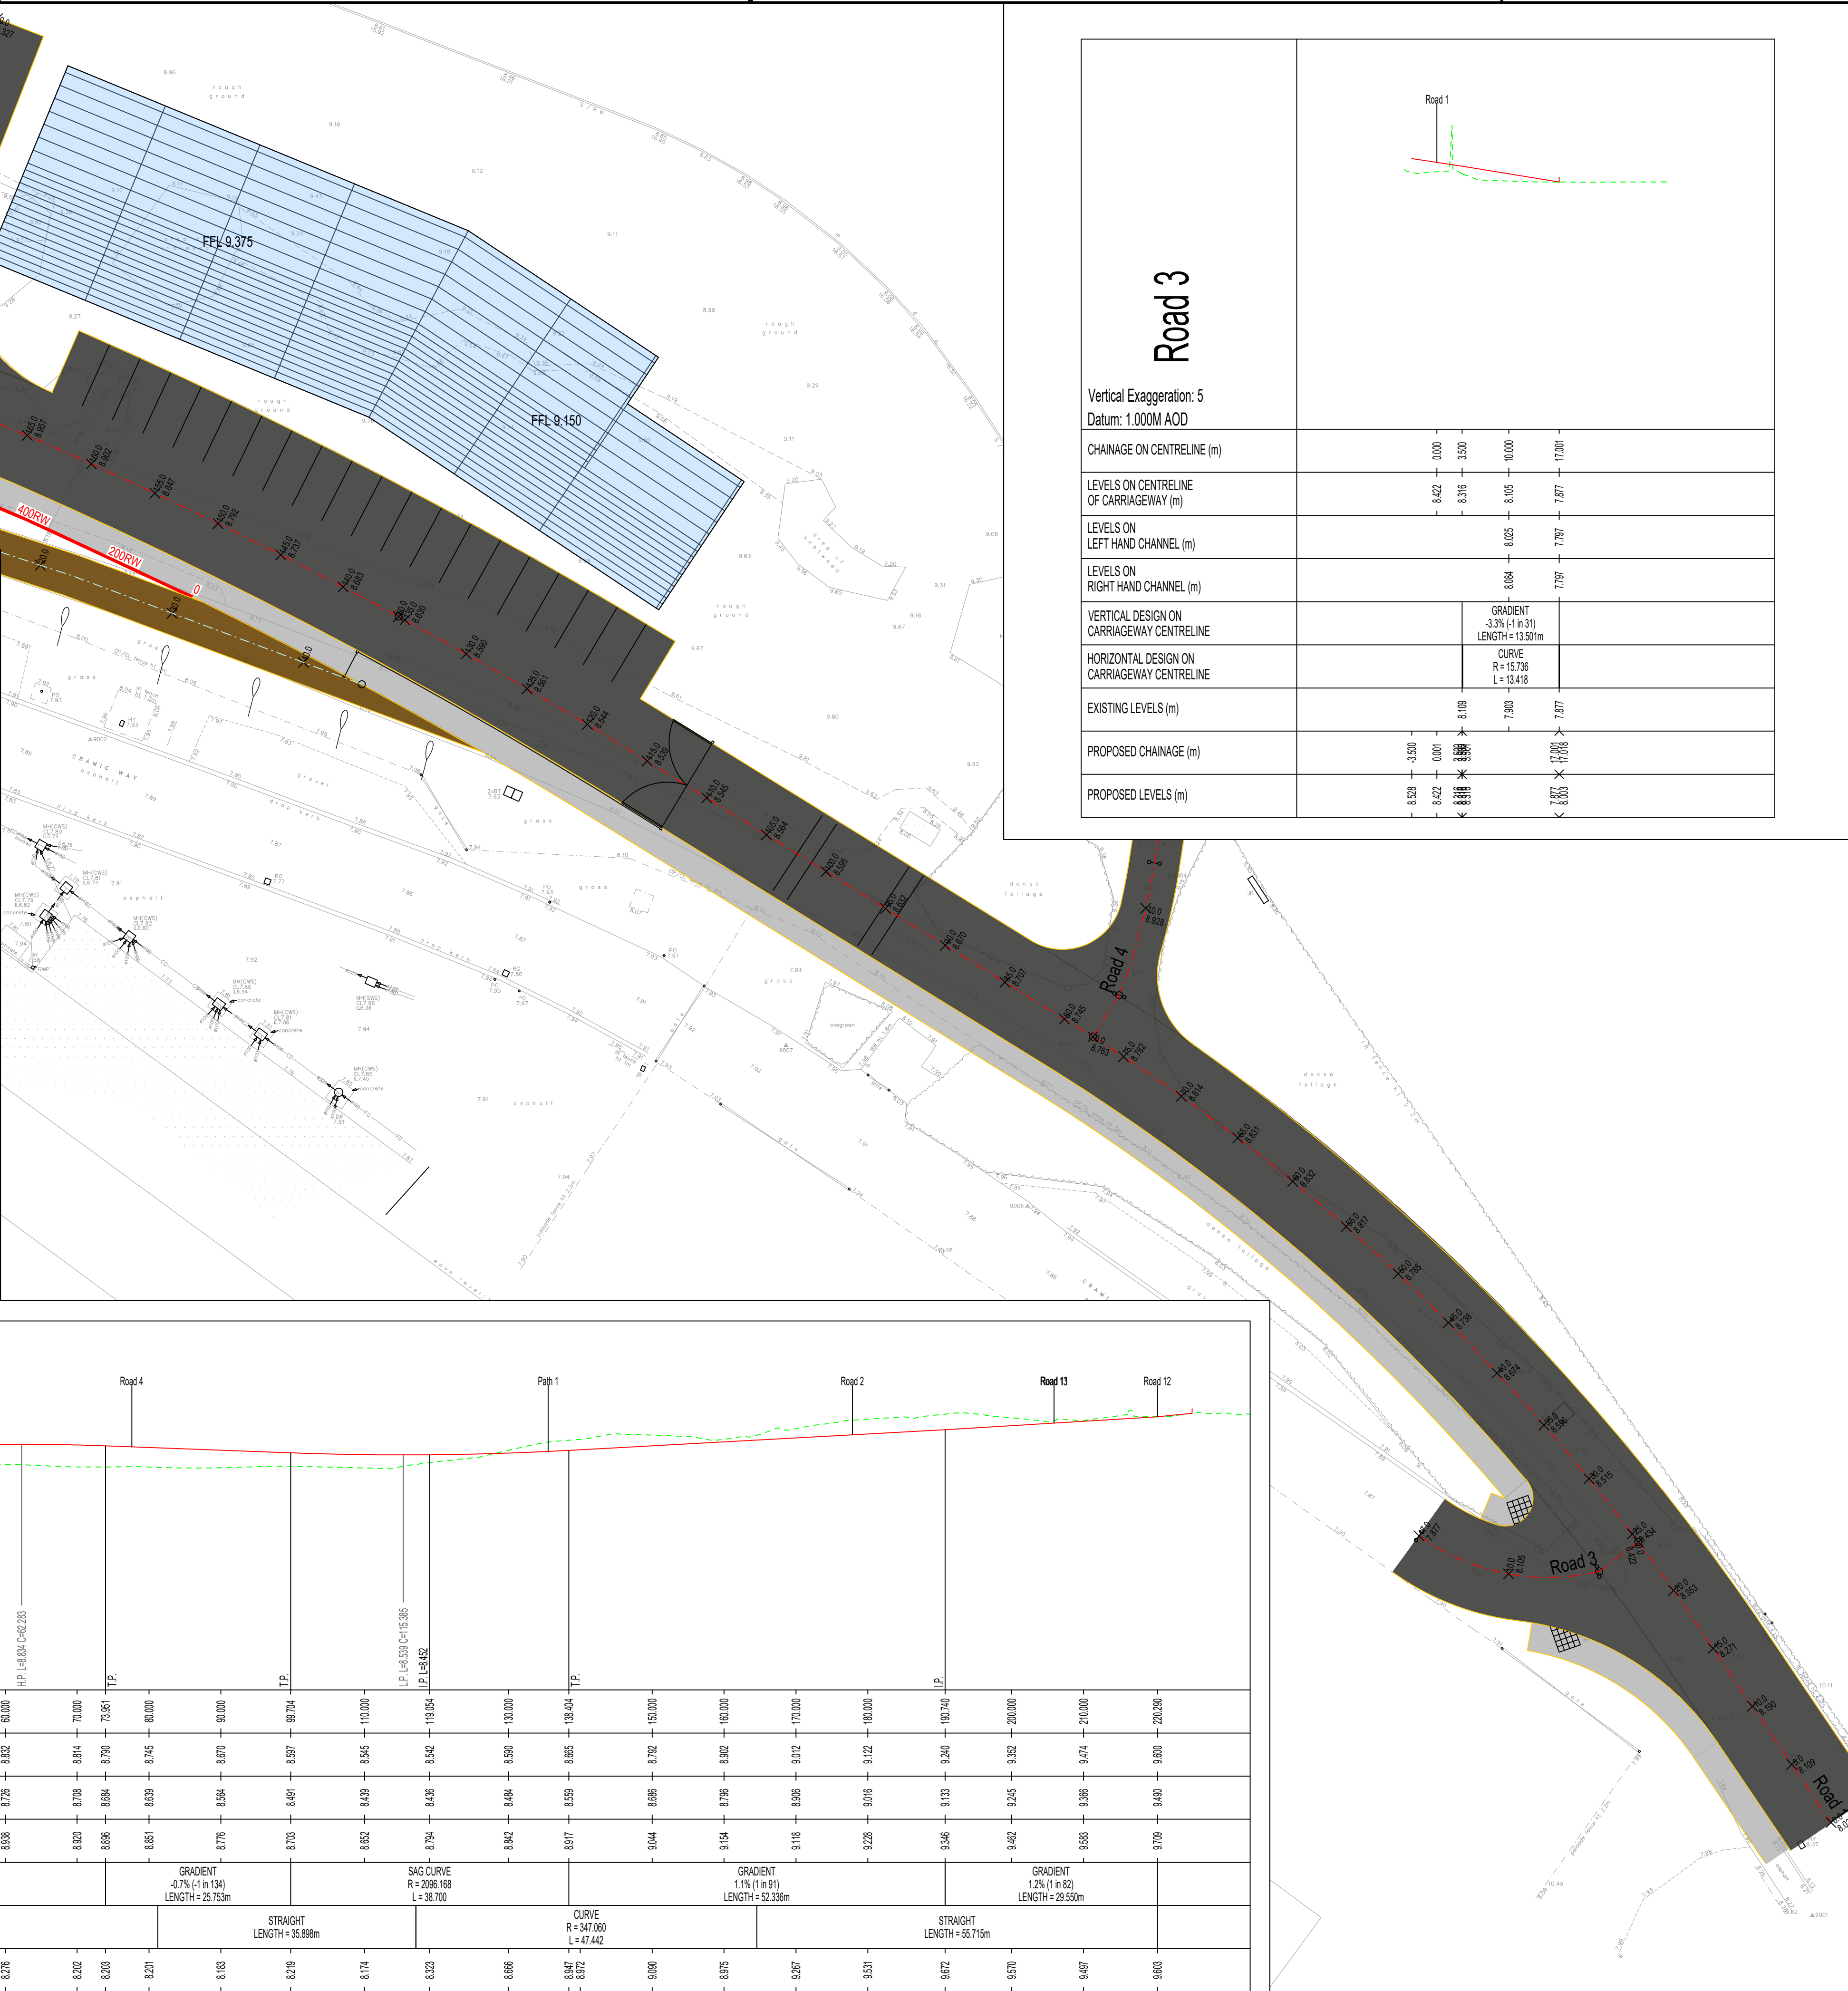

Road 3	
Vertical Exaggeration: 5 Datum: 1.000M AOD	
VERTICAL DESIGN ON CARRIAGEWAY CENTRELINE	GRADIENT -3.3% (-1 in 31) LENGTH = 13.501m
HORIZONTAL DESIGN ON CARRIAGEWAY CENTRELINE	CURVE R = 15.788 L = 13.418

- NOTES:
- ALL DIMENSIONS ARE IN MILLIMETRES UNLESS NOTED OTHERWISE.
 - ALL LEVELS ARE SHOWN IN METRES UNLESS NOTED OTHERWISE.
 - DO NOT SCALE FROM THE DRAWING. USE FIGURED DIMENSIONS ONLY.
 - ANY DISCREPANCIES TO BE REPORTED IMMEDIATELY TO THE ENGINEER.
 - THIS DRAWING TO BE READ IN CONJUNCTION WITH ALL RELEVANT ARCHITECTS, ENGINEERS, SUBCONTRACTORS AND SPECIALISTS DRAWINGS AND SPECIFICATIONS.
 - EXISTING SERVICES HAVE NOT BEEN SHOWN BUT ARE PRESENT - THE CONTRACTOR IS TO LIAISE WITH ALL STATUTORY AUTHORITIES PRIOR TO THE COMMENCEMENT OF ANY WORKS.

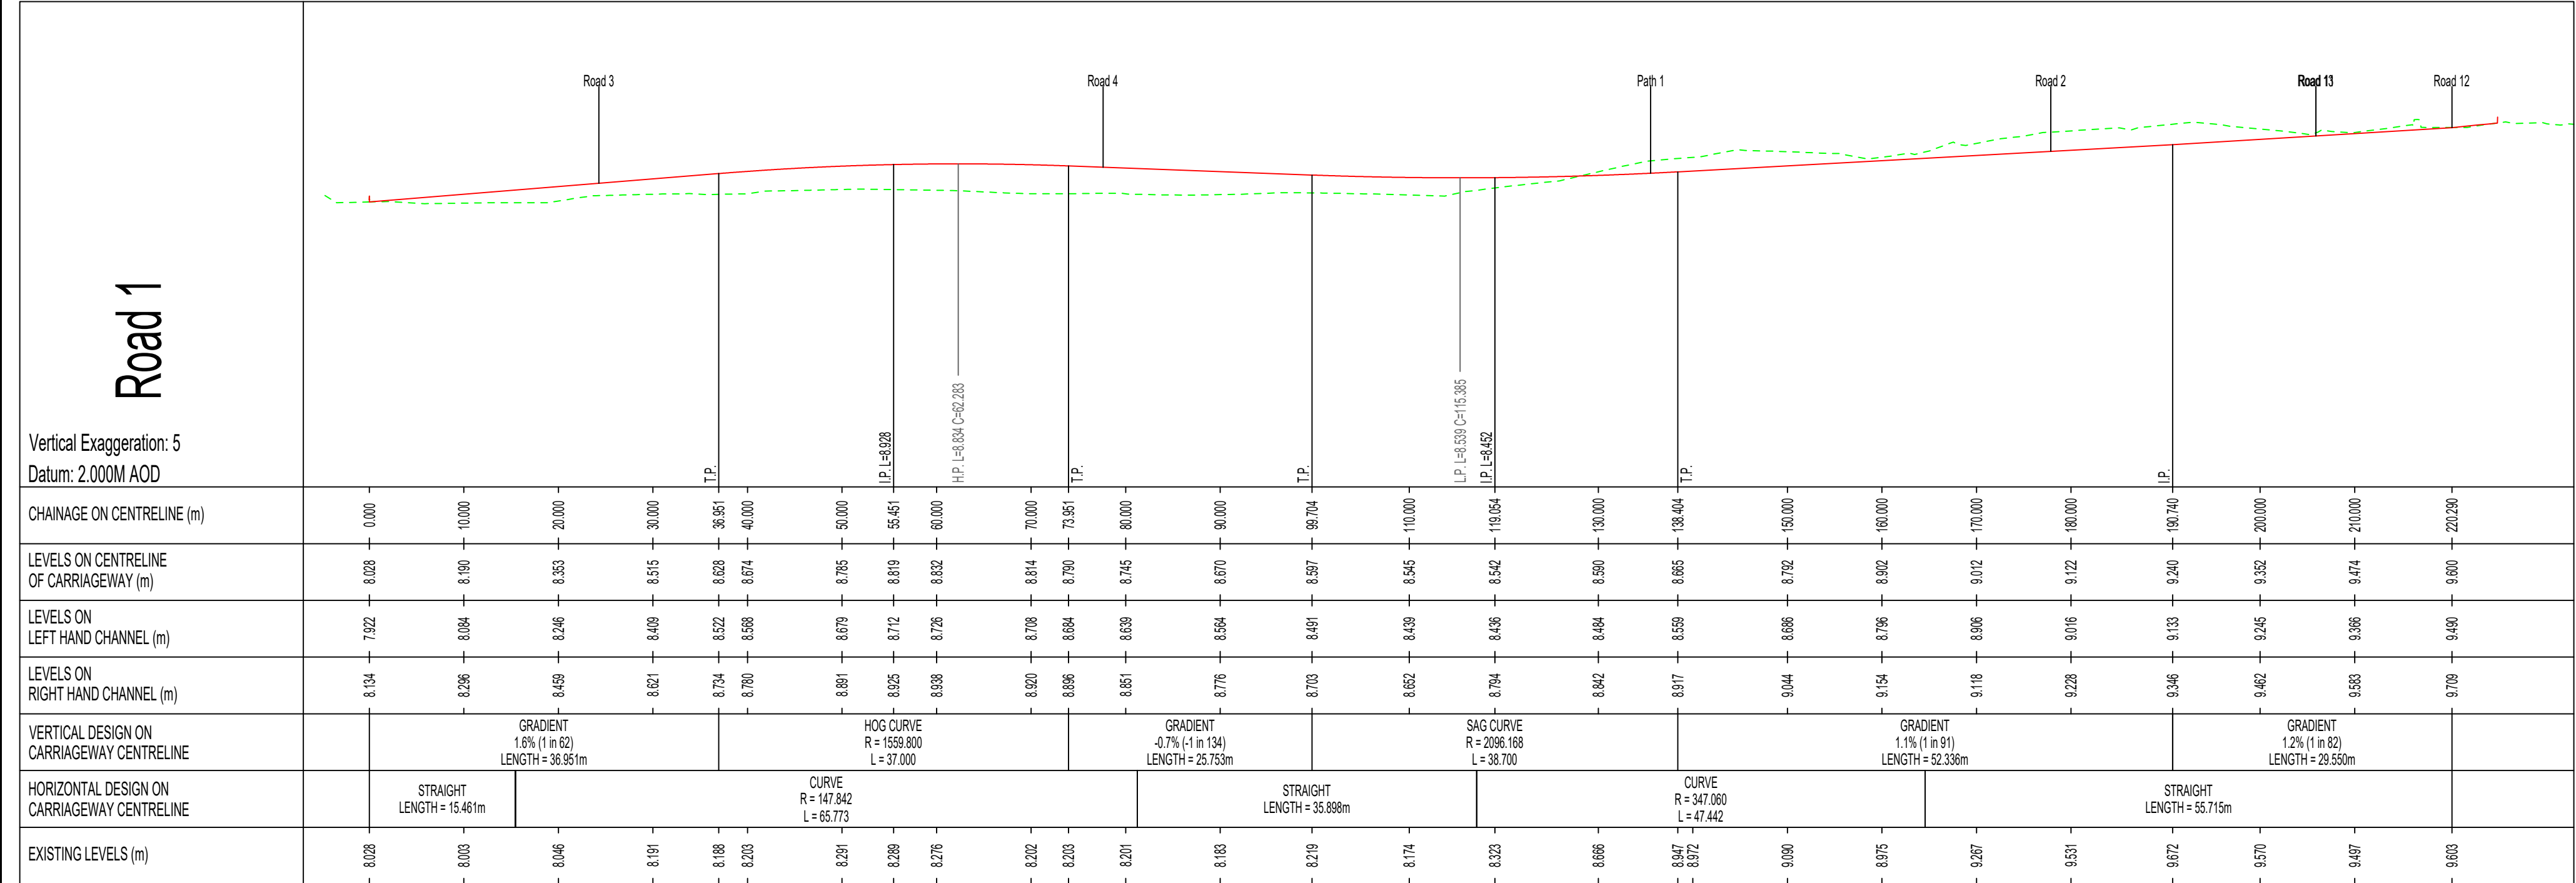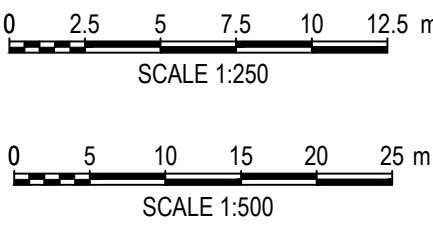

Road 1	
Vertical Exaggeration: 5 Datum: 2.000M AOD	
