


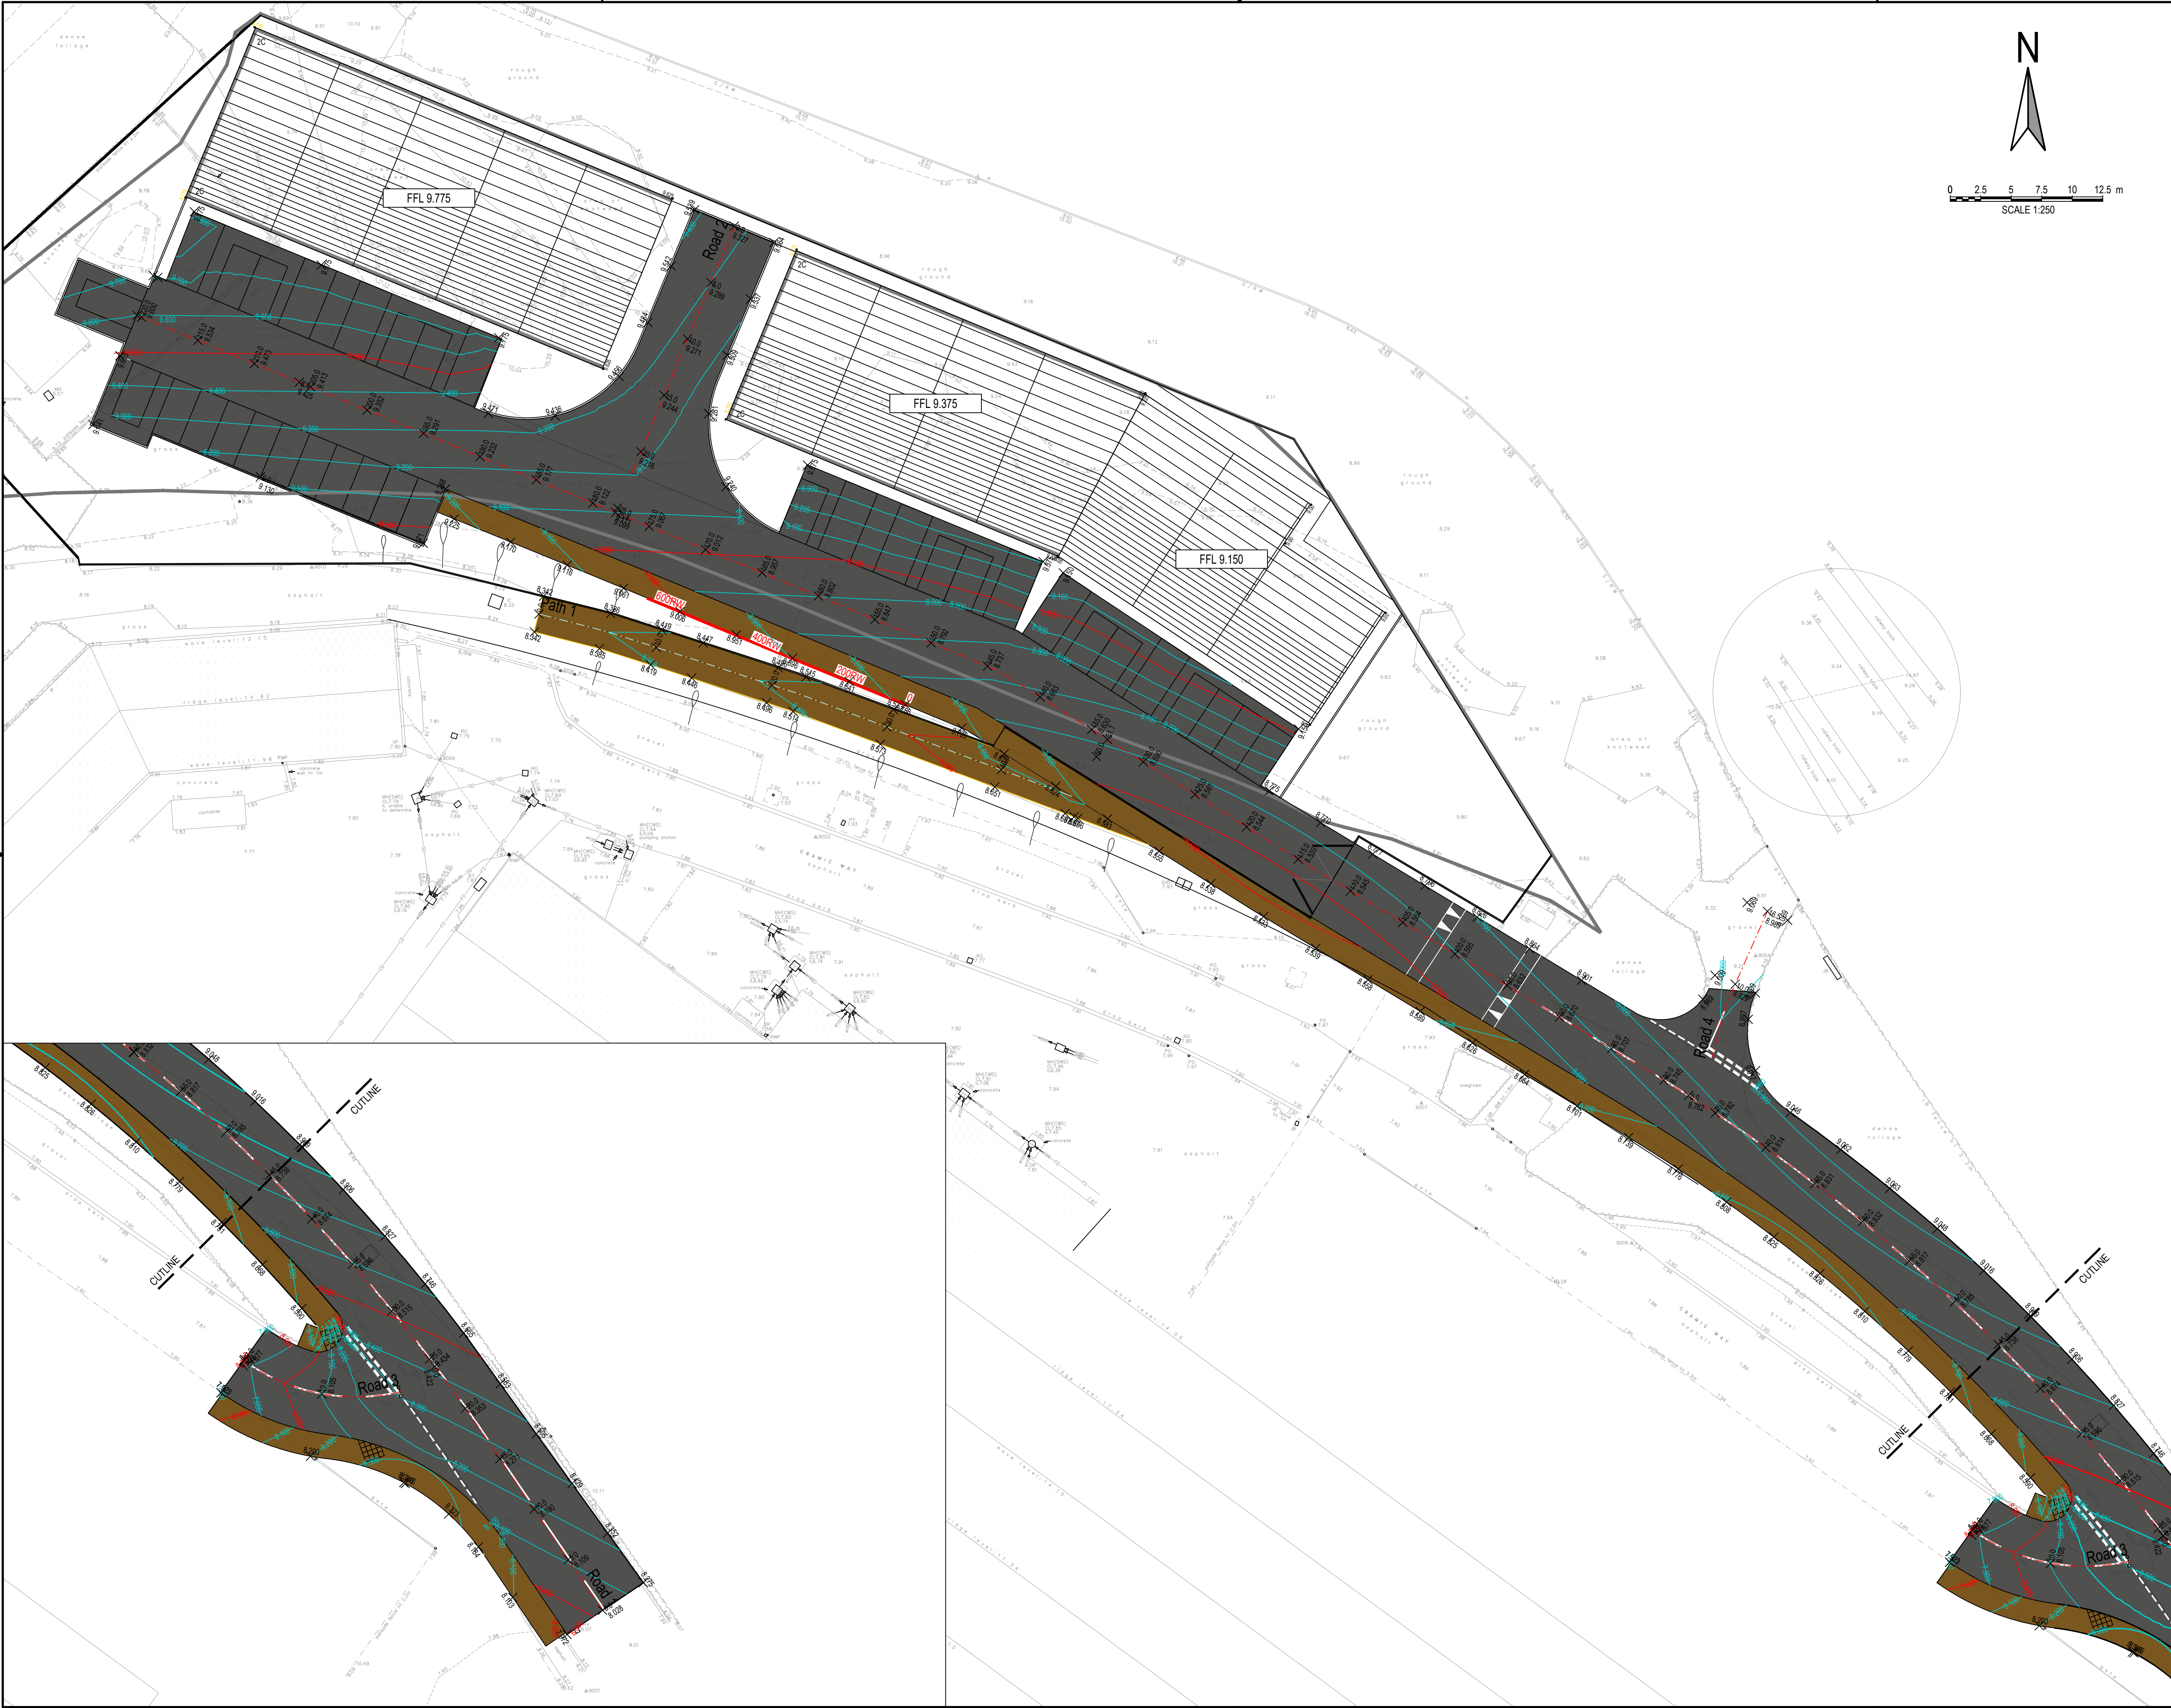

- NOTES:
1. ALL DIMENSIONS ARE IN MILLIMETRES UNLESS NOTED OTHERWISE.
 2. ALL LEVELS ARE SHOWN IN METRES UNLESS NOTED OTHERWISE.
 3. DO NOT SCALE FROM THE DRAWING. USE FIGURED DIMENSIONS ONLY.
 4. ANY DISCREPANCIES TO BE REPORTED IMMEDIATELY TO THE ENGINEER.
 5. THIS DRAWING TO BE READ IN CONJUNCTION WITH ALL RELEVANT ARCHITECTS, ENGINEERS, SUBCONTRACTORS AND SPECIALISTS DRAWINGS AND SPECIFICATIONS.
 6. EXISTING SERVICES HAVE NOT BEEN SHOWN BUT ARE PRESENT - THE CONTRACTOR IS TO LIAISE WITH ALL STATUTORY AUTHORITIES PRIOR TO THE COMMENCEMENT OF ANY WORKS.

PRELIMINARY

05	SP	LT	PG	CUTLINE & INSET ADDED		
04	LT	LT	PG	FFLS AND ROAD LEVELS AMENDED		
03	LT	LT	PG	FFLS AND ROAD LEVELS AMENDED		
02	DH	DH	DH	FFLS AND ROAD LEVELS AMENDED		
01	DH	DH	DH	FIRST ISSUE		
rev.	drawn	chkd.	apprd.	date	description	
Client						
LIFE PROPERTY GROUP LTD						
Project						
CRAMIC WAY PORT TALBOT						
Title						
HIGHWAYS LEVELS AND CONTOURS						
 Vale Consultancy CONSULTING CIVIL & STRUCTURAL ENGINEERS 29 Bocam Park, Old Field Road, Pencoed, Bridgend CF35 5LJ. Phone: 01656 863794 Email: enquiries@vale-consultancy.co.uk						
date		drawn		checked		approved
15.12.25		LT		DH		DH 15.12.25
scale @ A1				project no.		
1:250				21174		
status	drg. no.					rev.
P	21174_702					05

DRAWING STATUS
A - Approval, AB - As-Built, C - Construction, D - Draft, P - Preliminary, T - Tender