

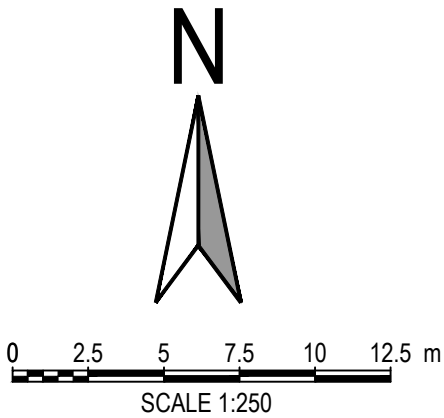


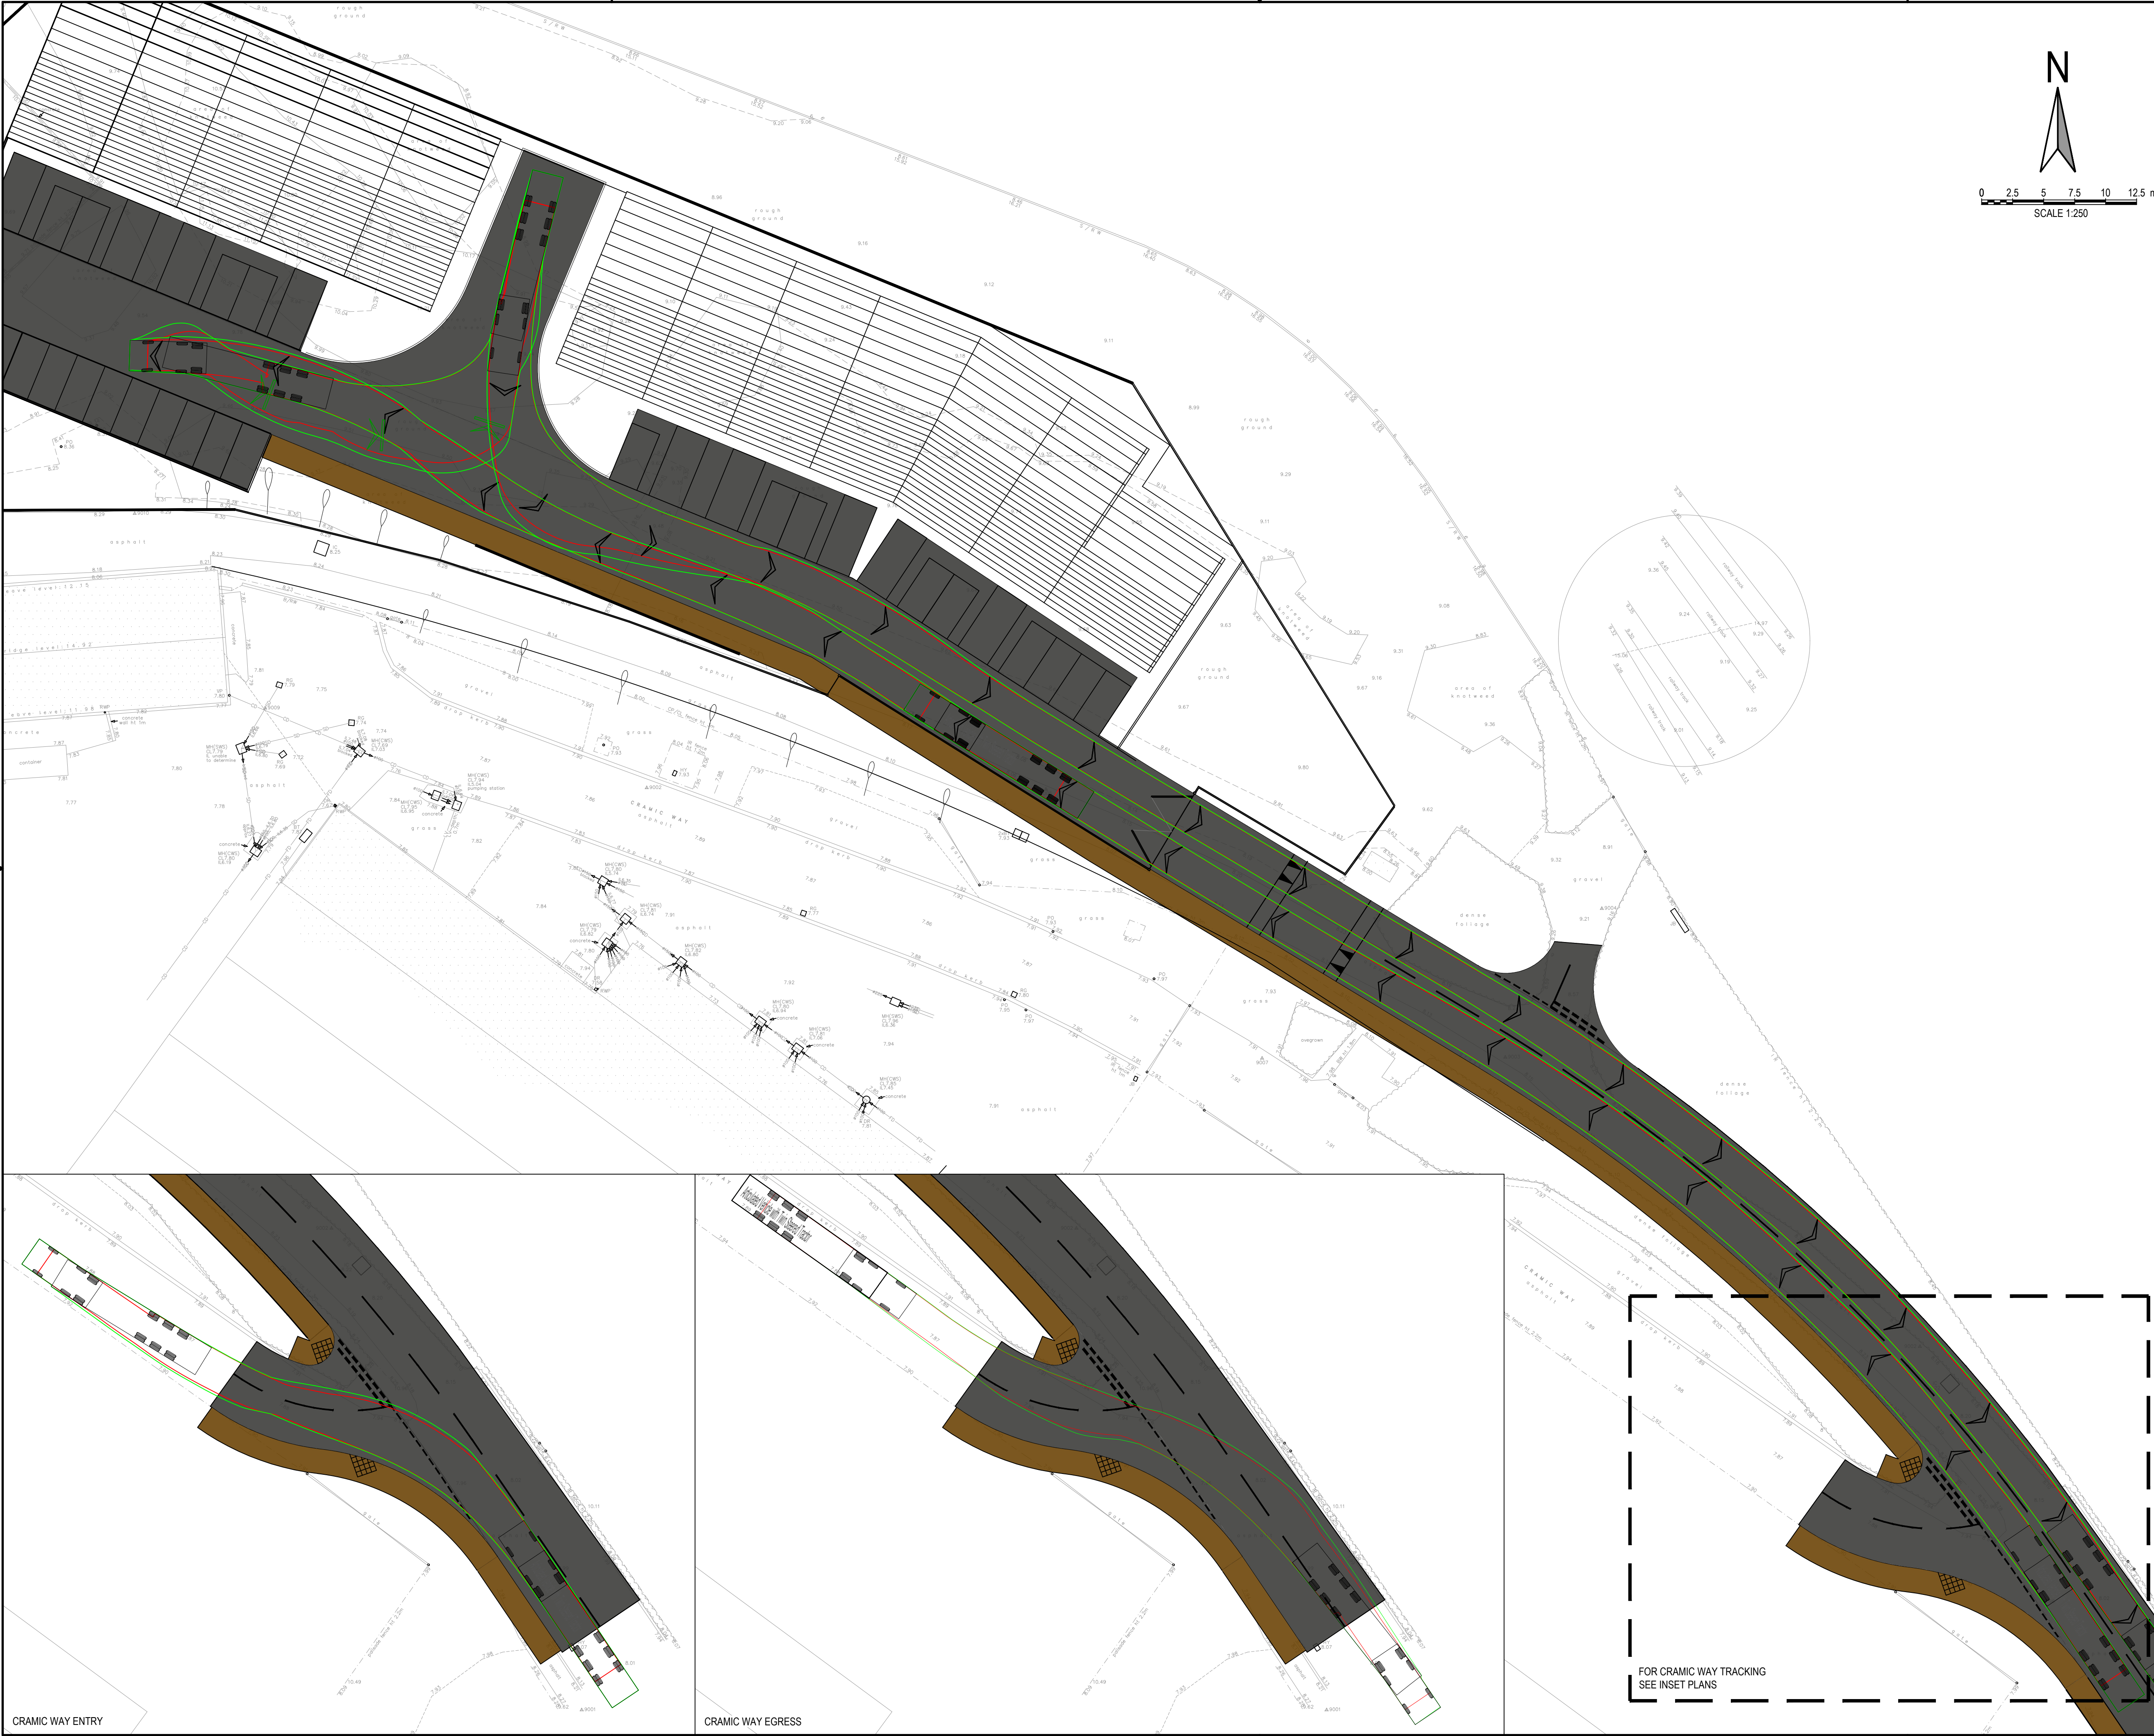

- NOTES:
1. ALL DIMENSIONS ARE IN MILLIMETRES UNLESS NOTED OTHERWISE.
 2. ALL LEVELS ARE SHOWN IN METRES UNLESS NOTED OTHERWISE.
 3. DO NOT SCALE FROM THE DRAWING. USE FIGURED DIMENSIONS ONLY.
 4. ANY DISCREPANCIES TO BE REPORTED IMMEDIATELY TO THE ENGINEER.
 5. THIS DRAWING TO BE READ IN CONJUNCTION WITH ALL RELEVANT ARCHITECTS, ENGINEERS, SUBCONTRACTORS AND SPECIALIST'S DRAWINGS AND SPECIFICATIONS.
 6. EXISTING SERVICES HAVE NOT BEEN SHOWN BUT ARE PRESENT - THE CONTRACTOR IS TO LIAISE WITH ALL STATUTORY AUTHORITIES PRIOR TO THE COMMENCEMENT OF ANY WORKS.

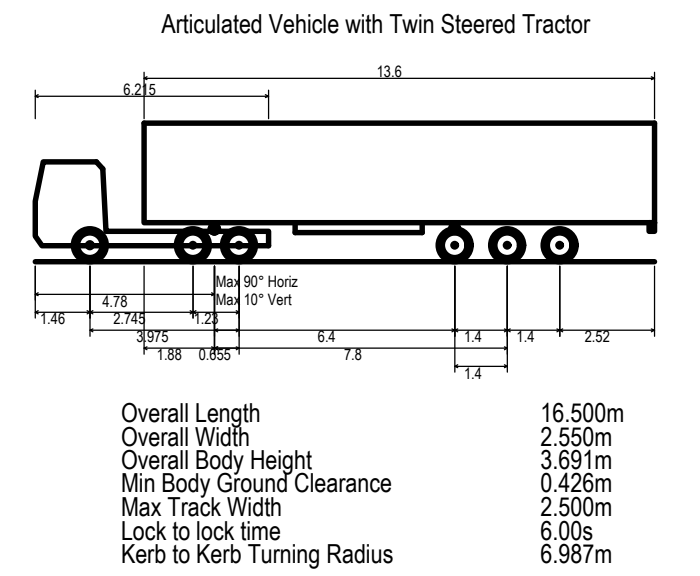

PRELIMINARY

04	SP	SP	PG	11.02.25	LATEST SITE LAYOUT ADDED
03	SP	SP	PG	05.02.25	ENTRY & EGRESS TRACKING ADDED TO JUNCTION WITH CRAMIC WAY
02	LT	LT	PG	15.02.25	AMENDED TO SUIT NEW LAYOUT
01	LT	DH	DH	15.12.25	FIRST ISSUE
rev.	drawn	chkd.	appvd.	date	description

Client
LIFE PROPERTY GROUP LTD

Project
CRAMIC WAY
PORT TALBOT

Title
16.5m HGV SWEPT PATH ANALYSIS



29 Bocam Park, Old Field Road, Pencoed, Bridgend CF35 5LJ.
Phone: 01656 863794 Email: enquiries@vale-consultancy.co.uk

date	drawn	checked	approved
15.12.25	LT	DH 15.12.25	DH 15.12.25

scale @ A1	project no.
1:250	21174

status	drg. no.	rev.
P	21174_900	04