



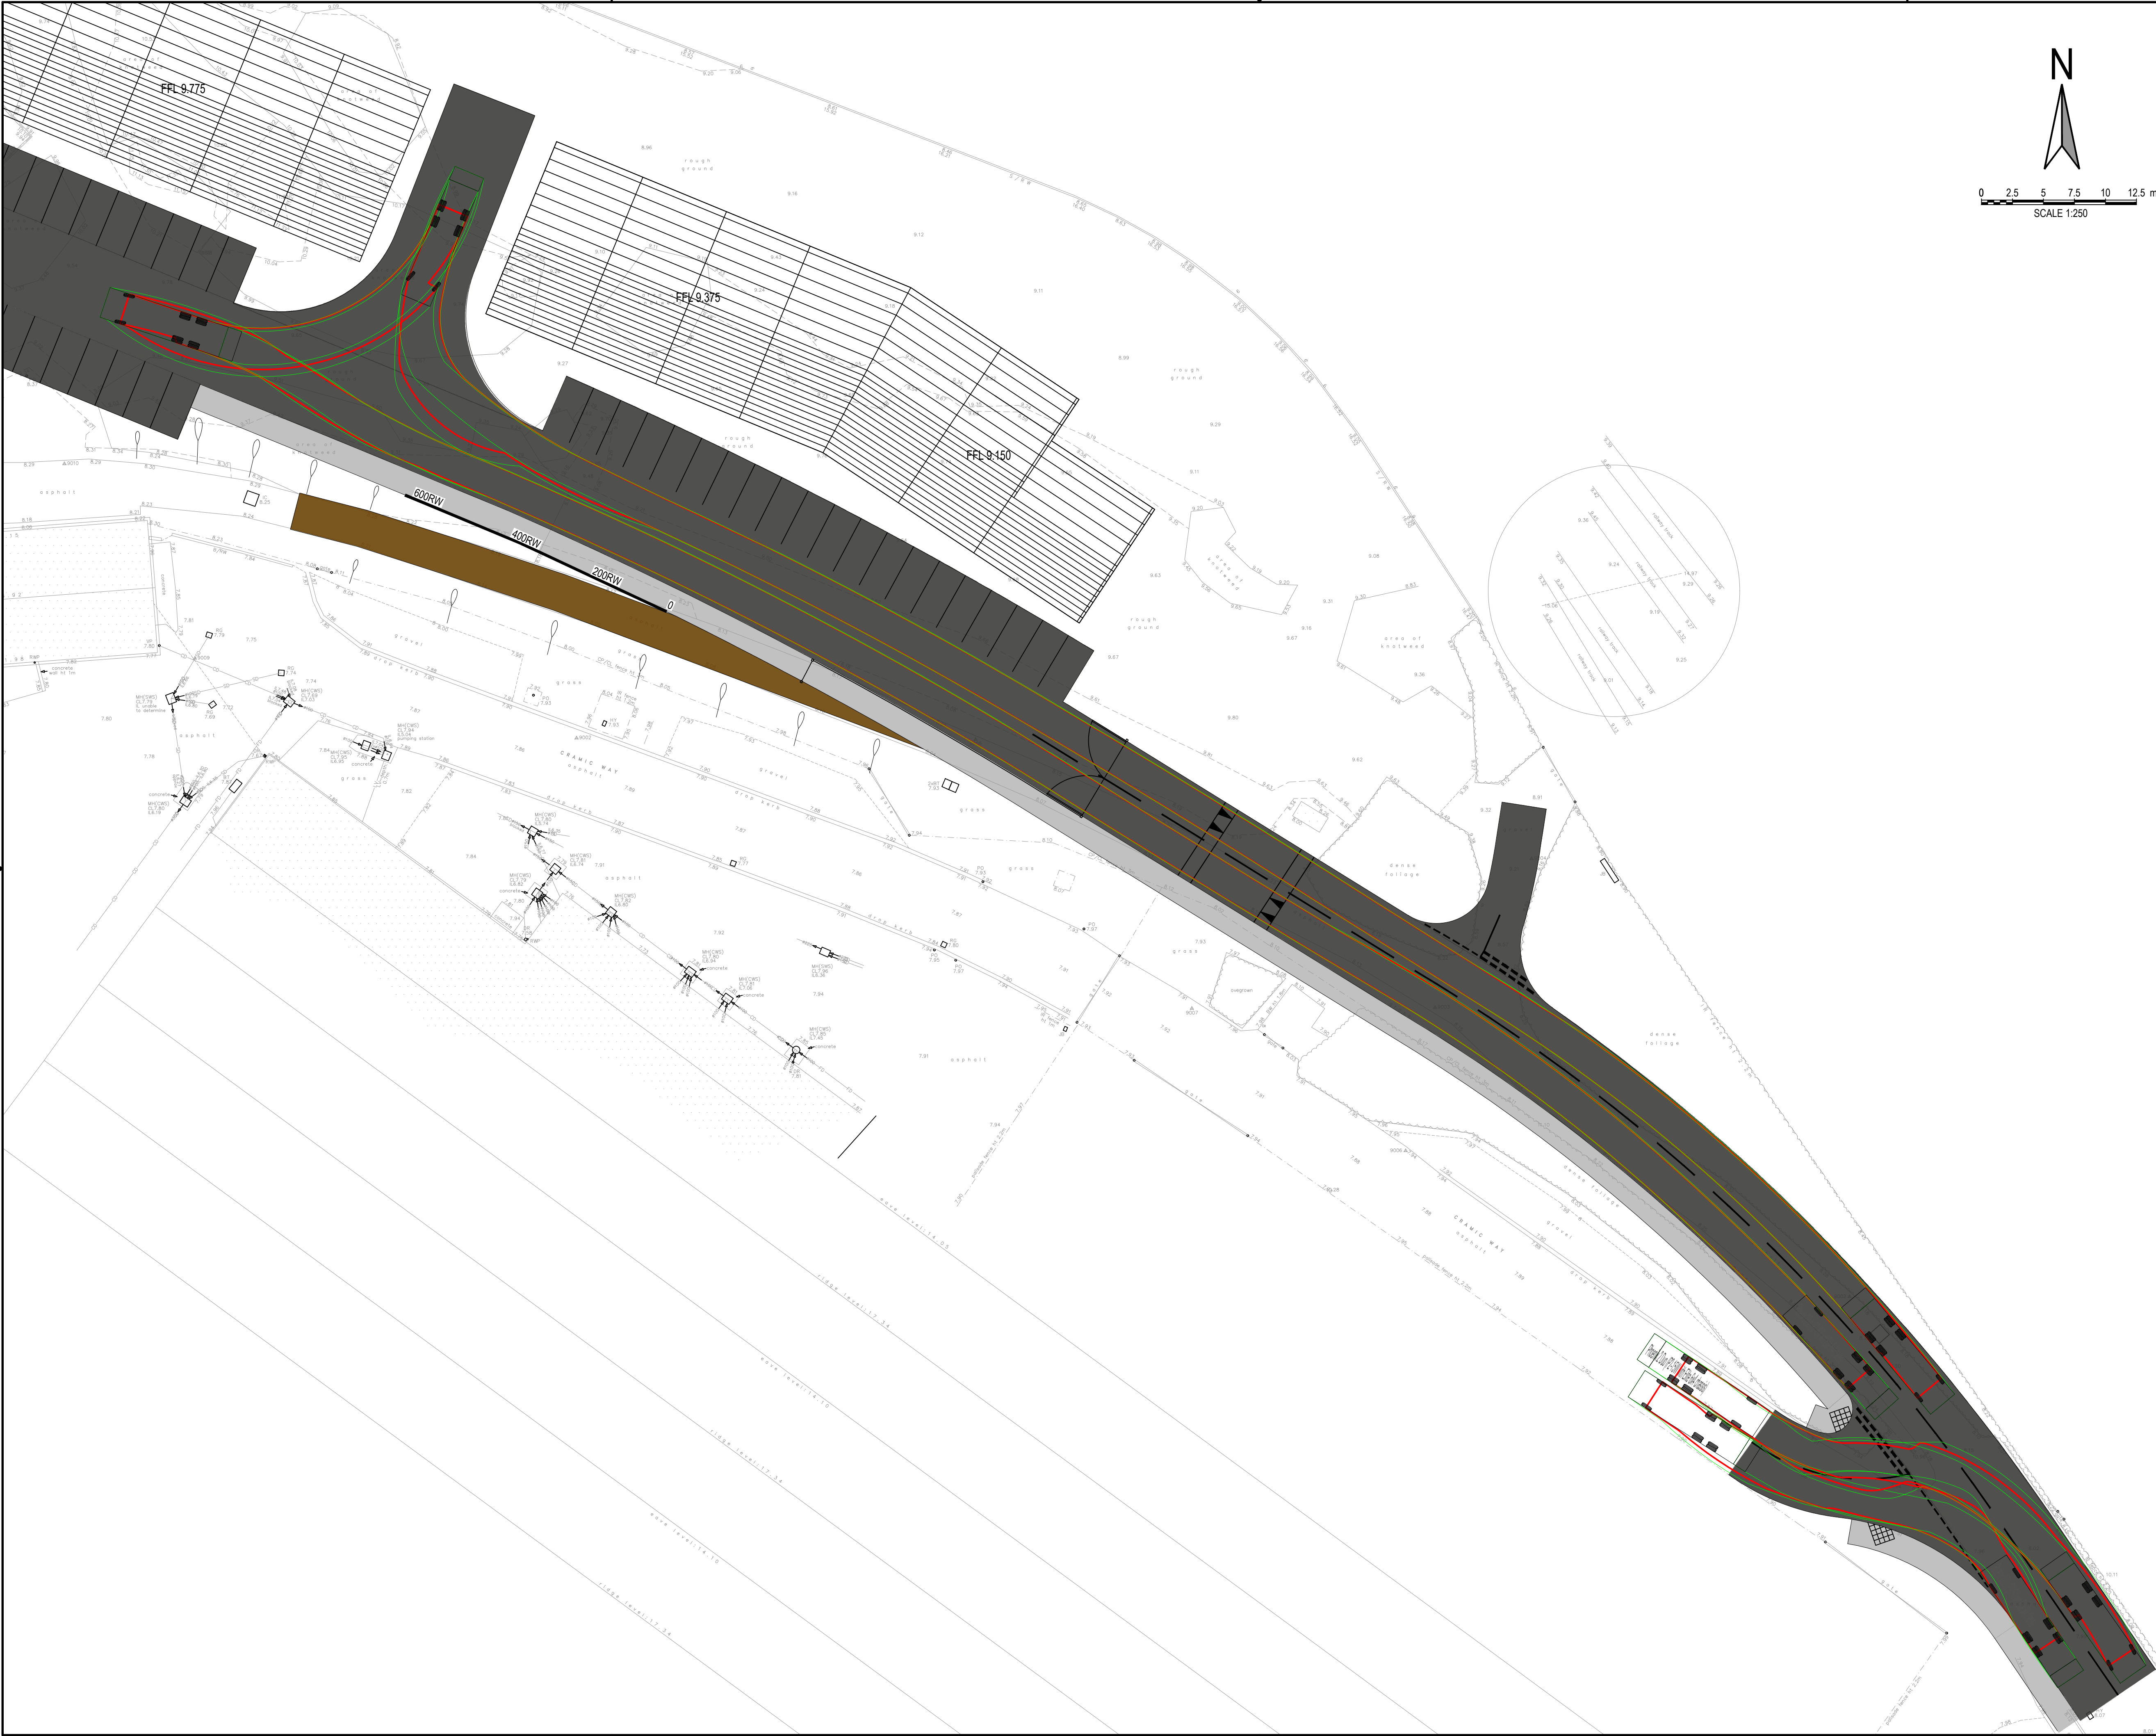

- NOTES:
1. ALL DIMENSIONS ARE IN MILLIMETRES UNLESS NOTED OTHERWISE.
 2. ALL LEVELS ARE SHOWN IN METRES UNLESS NOTED OTHERWISE.
 3. DO NOT SCALE FROM THE DRAWING. USE FIGURED DIMENSIONS ONLY.
 4. ANY DISCREPANCIES TO BE REPORTED IMMEDIATELY TO THE ENGINEER.
 5. THIS DRAWING TO BE READ IN CONJUNCTION WITH ALL RELEVANT ARCHITECTS, ENGINEERS, SUBCONTRACTORS AND SPECIALISTS DRAWINGS AND SPECIFICATIONS.
 6. EXISTING SERVICES HAVE NOT BEEN SHOWN BUT ARE PRESENT - THE CONTRACTOR IS TO LIAISE WITH ALL STATUTORY AUTHORITIES PRIOR TO THE COMMENCEMENT OF ANY WORKS.

Phoenix 2 Duo (P2-15W with Elite 6x4 chassis)

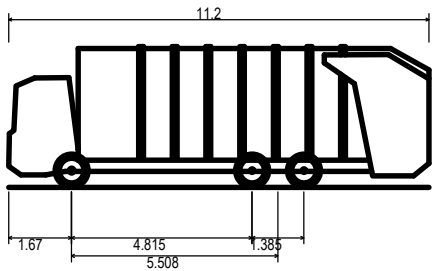

Overall Length 11.200m
Overall Width 2.530m
Overall Body Height 3.751m
Min Body Ground Clearance 0.204m
Track Width 2.500m
Lock to lock time 4.00s
Kerb to Kerb Turning Radius 9.500m

PRELIMINARY

rev.	drawn	chkd.	app'd.	date	description
02	LT	LT	PG	15.07.25	AMENDED TO SUIT NEW LAYOUT
01	LT	DH	DH	15.12.25	FIRST ISSUE

rev.	drawn	chkd.	app'd.	date	description
01	LT	DH	DH	15.12.25	FIRST ISSUE

rev.	drawn	chkd.	app'd.	date	description
01	LT	DH	DH	15.12.25	FIRST ISSUE

Client
LIFE PROPERTY GROUP LTD

Project
CRAMIC WAY
PORT TALBOT

Title
11.2m REFUSE VEHICLE
SWEEP PATH ANALYSIS



29 Bocam Park, Old Field Road, Pencoed, Bridgend CF35 5LJ.
Phone: 01656 863794 Email: enquiries@vale-consultancy.co.uk

date	drawn	checked	approved
15.12.25	LT	DH 15.12.25	DH 15.12.25

scale @ A1	project no.
1:250	21174

status	drg. no.	rev.
P	21174_901	02

DRAWING STATUS
A - Approval, AB - As-Built, C - Construction, D - Draft, P - Preliminary, T - Tender