




DO NOT SCALE

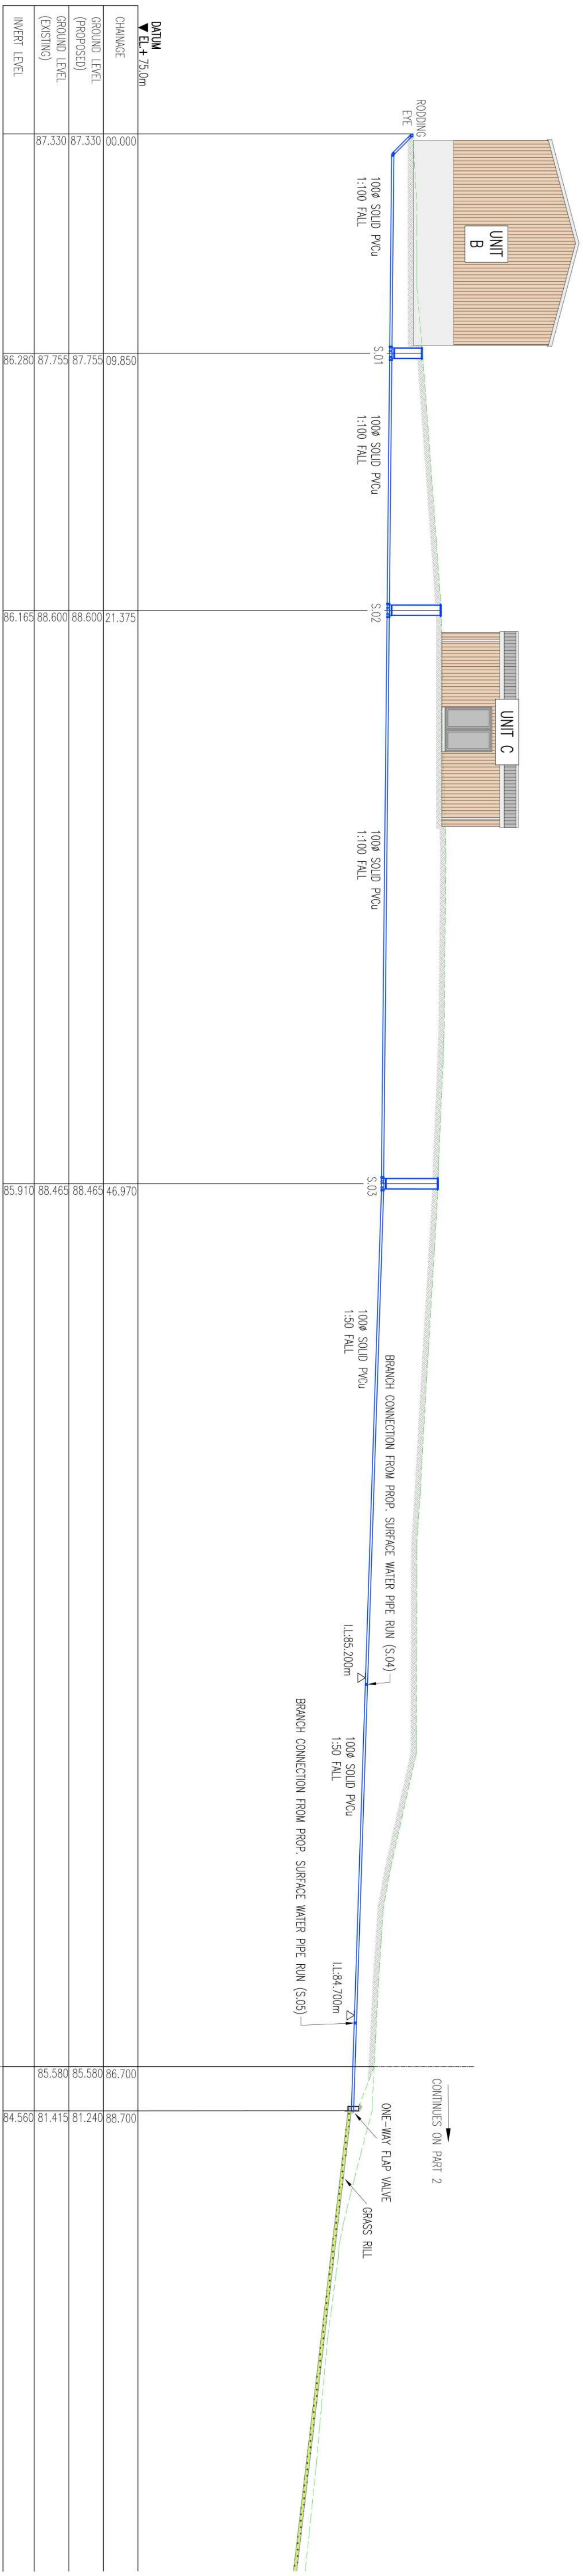

CONTINUES ON PART 2

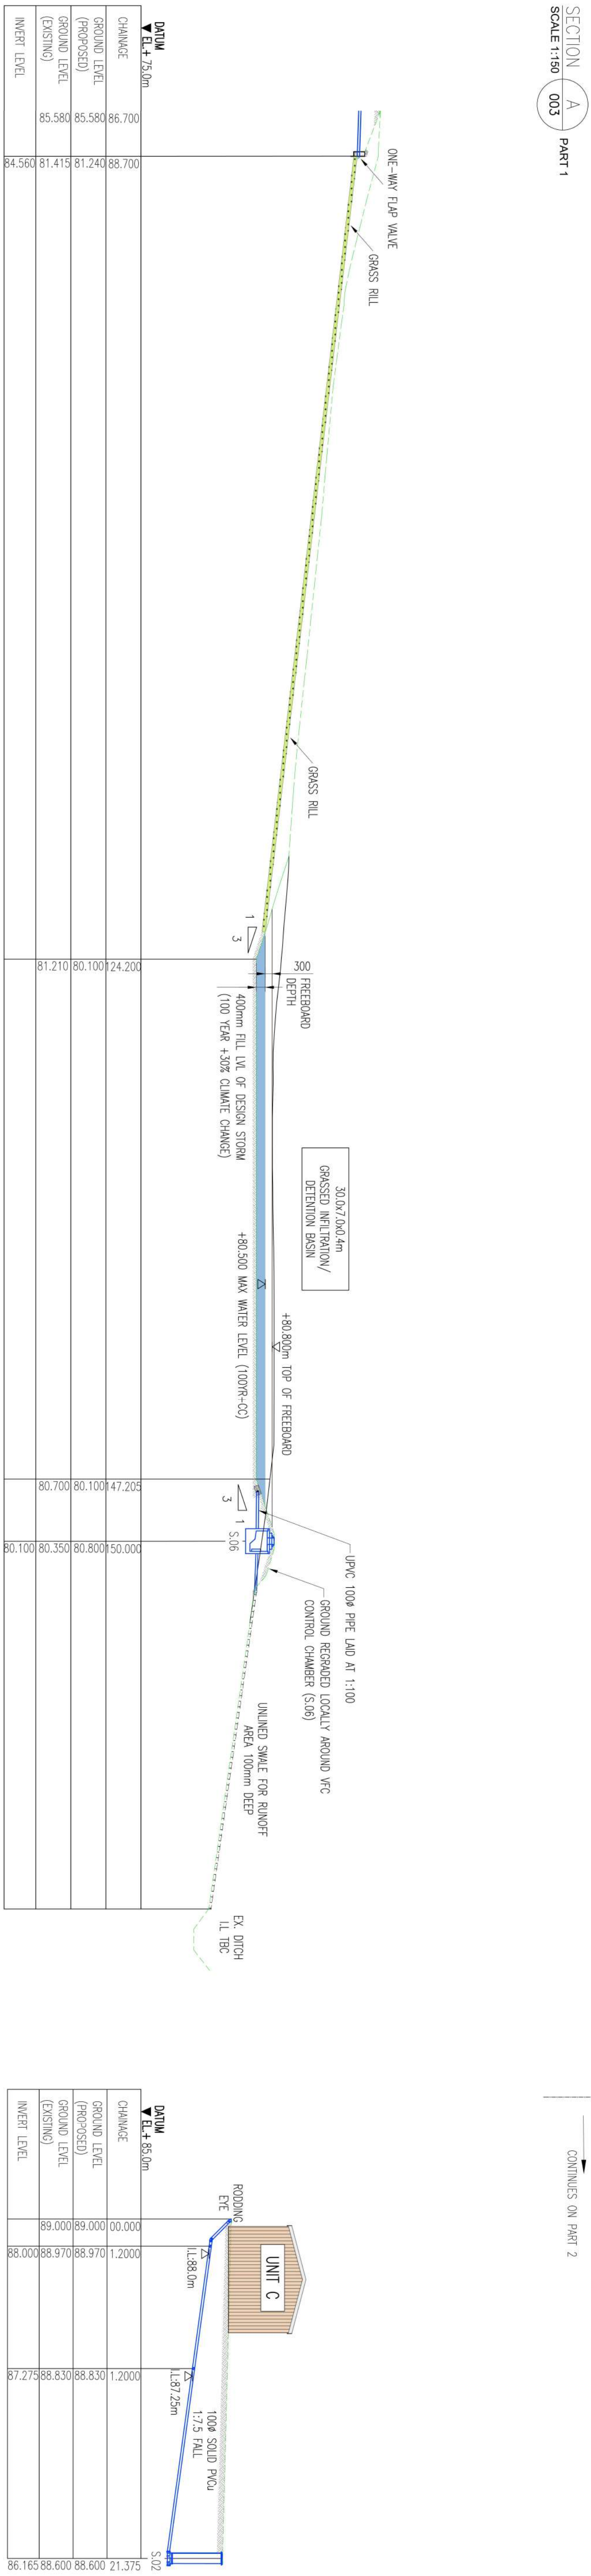

SECTION B
SCALE 1:150
PART 2
003

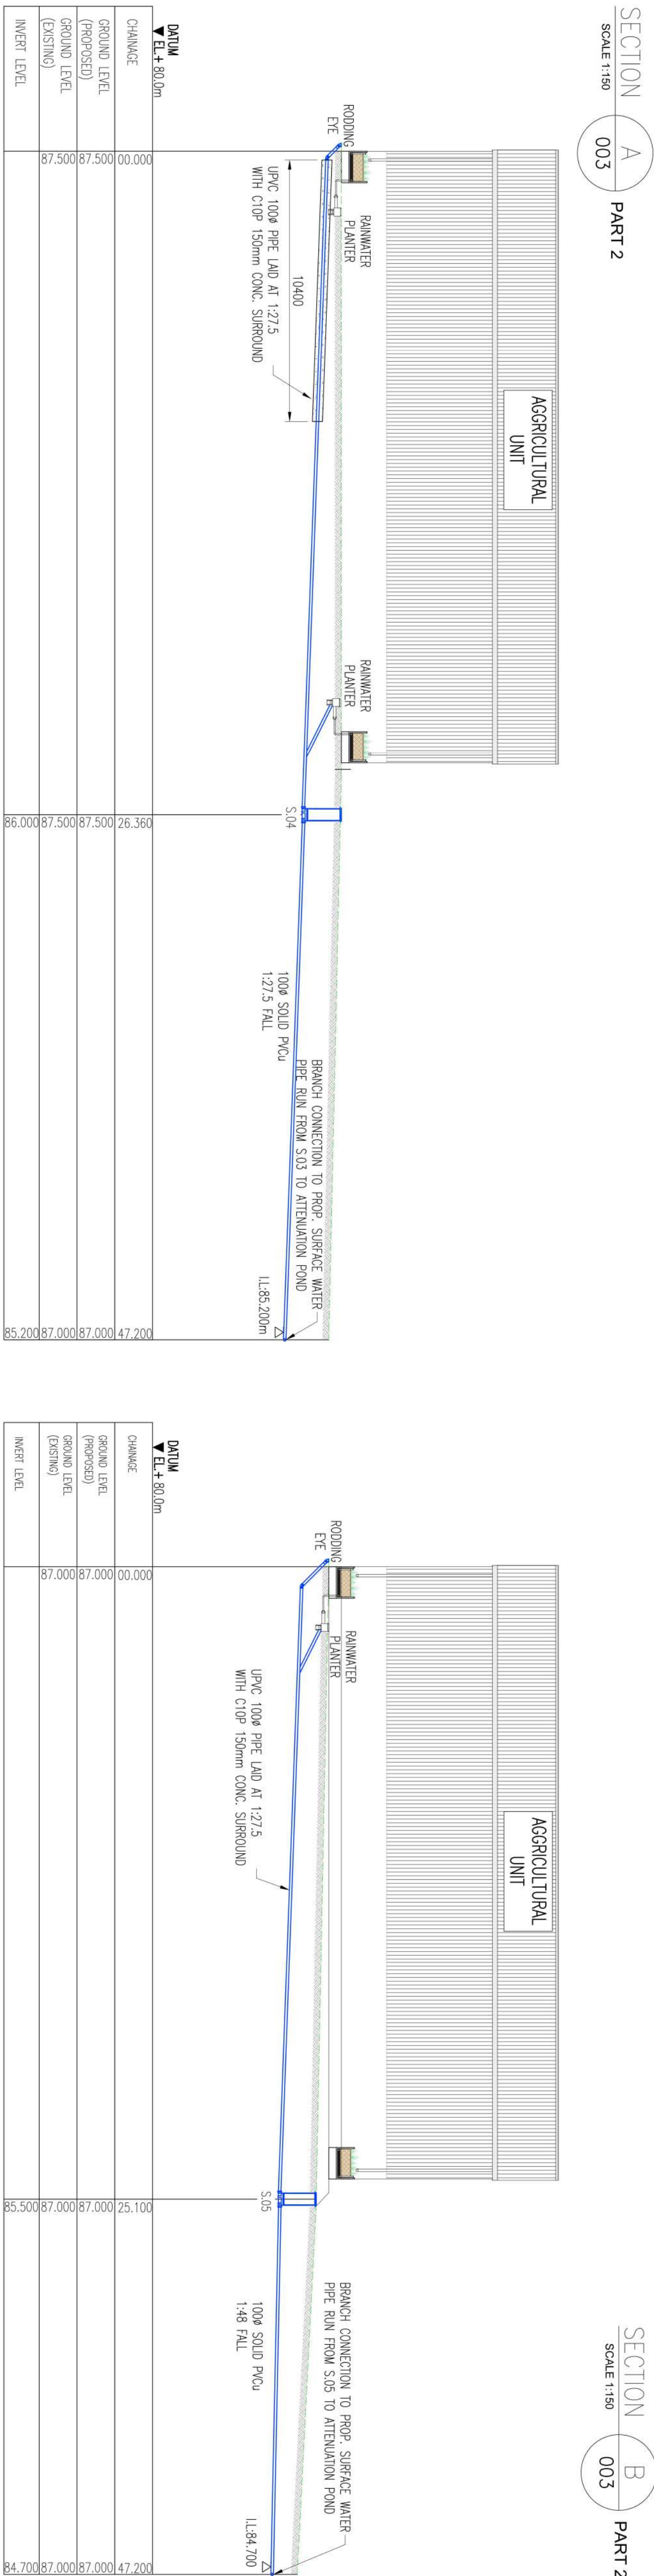

DRAINAGE SECTIONS
SCALE 1 : 150

REV	DATE	BY	DESCRIPTION	CHK	APPD
R01	22.05.2026	SC	Issued for Comment	RD	IH

DRAINING STATUS:

HCE Delivering
Engineering
Excellence

HCE Limited
Canolfan Gorsionnon
Centre
Millers Drive
Gorsionnon
SY4 4JN

Tel: 01792 805010
Email: info@hcelimited.com
Web: www.hcelimited.com

MR. ALISTAIR & MRS ANWEN BUTLER

DR DESIGN LTD.

MARCHOLWS, PENIEL
CARMARTHENSHIRE
SA32 7AA

SURFACE WATER DRAINAGE SECTIONS

SCALE #A1	1:150	CHECKED	RD	APPROVED	IH
CAD FILE	HCE-184-CVD-002	DESIGN-DRAWN	SC	DATE	MAY 2026
PROJECT No.	1841	DISCIPLINE	CVD	DWG No.	003
				REV.	R01